


VAZNIK 3

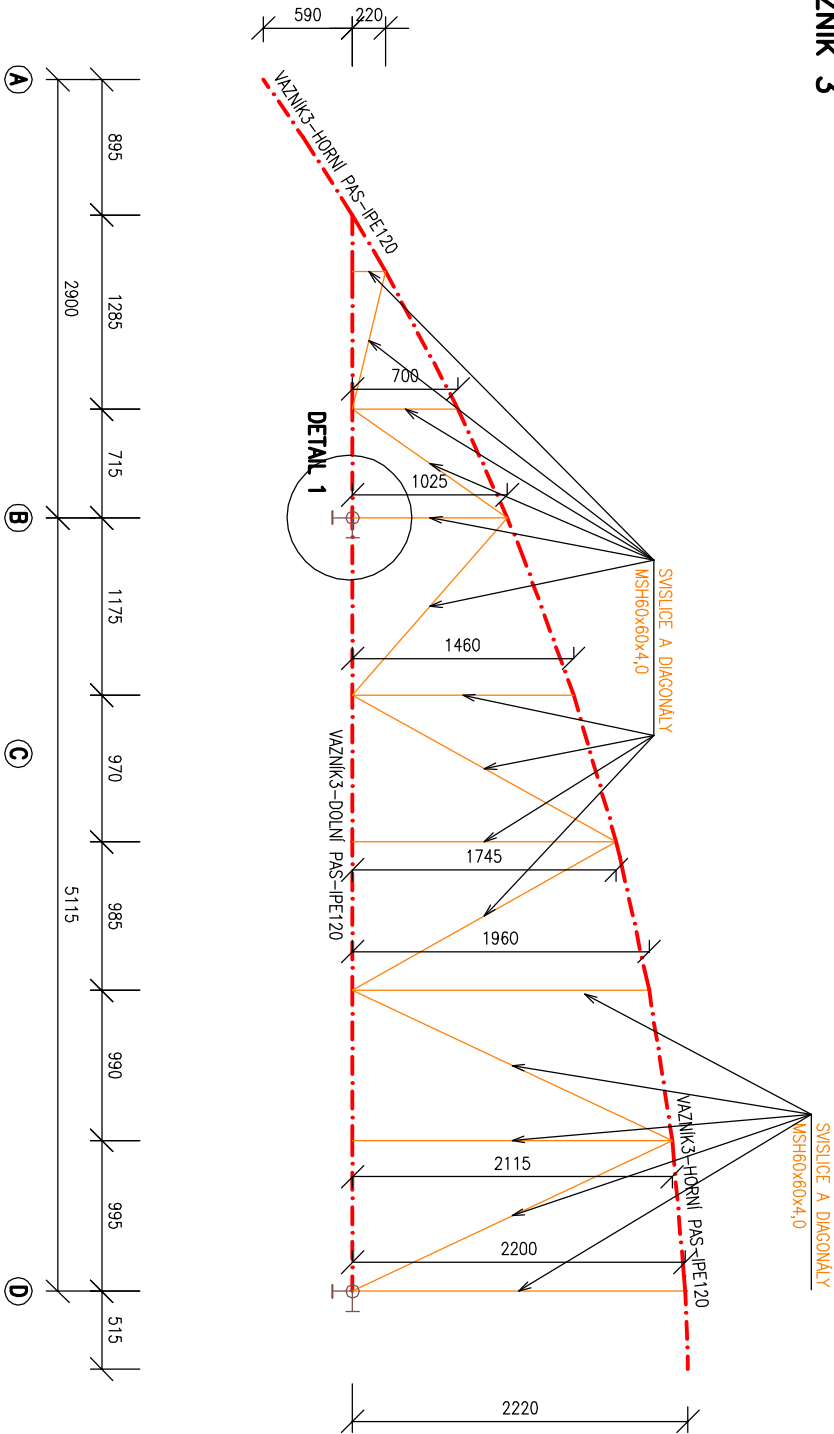

DETAIL 1

M 1:20

